
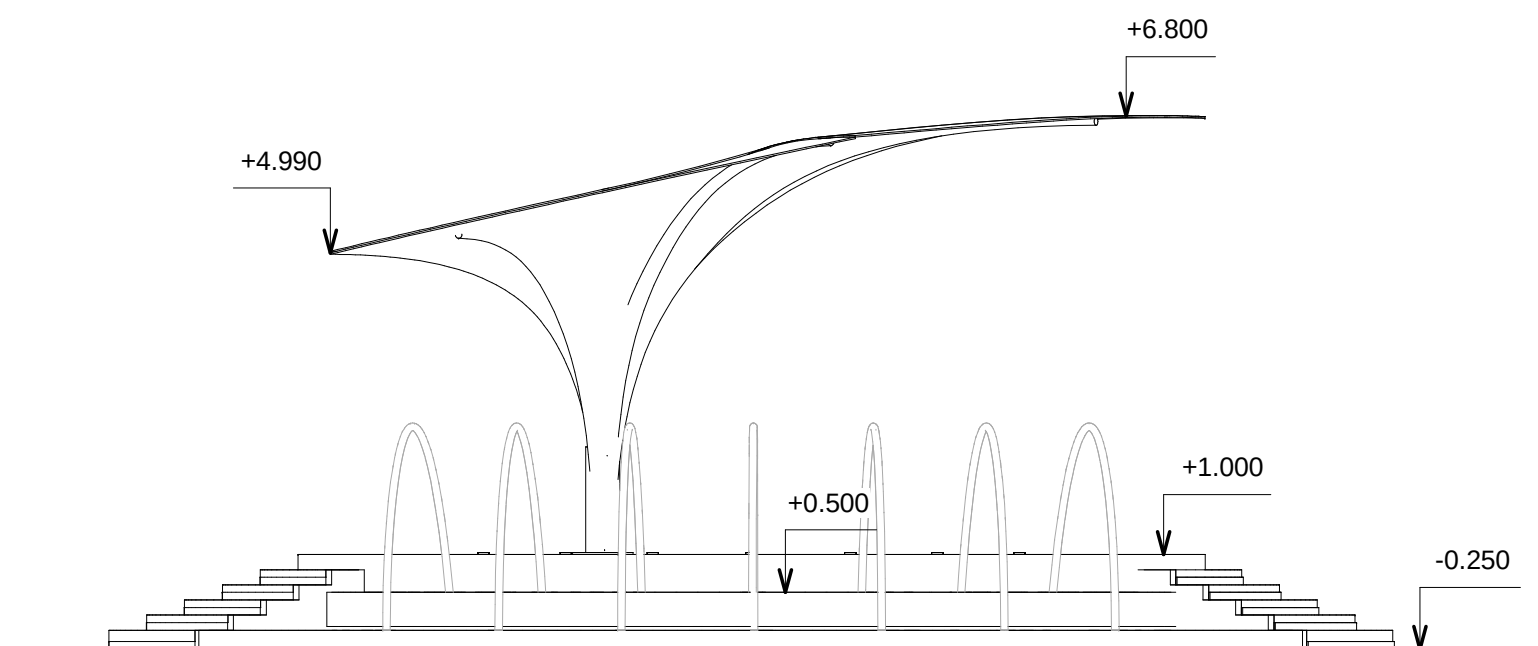
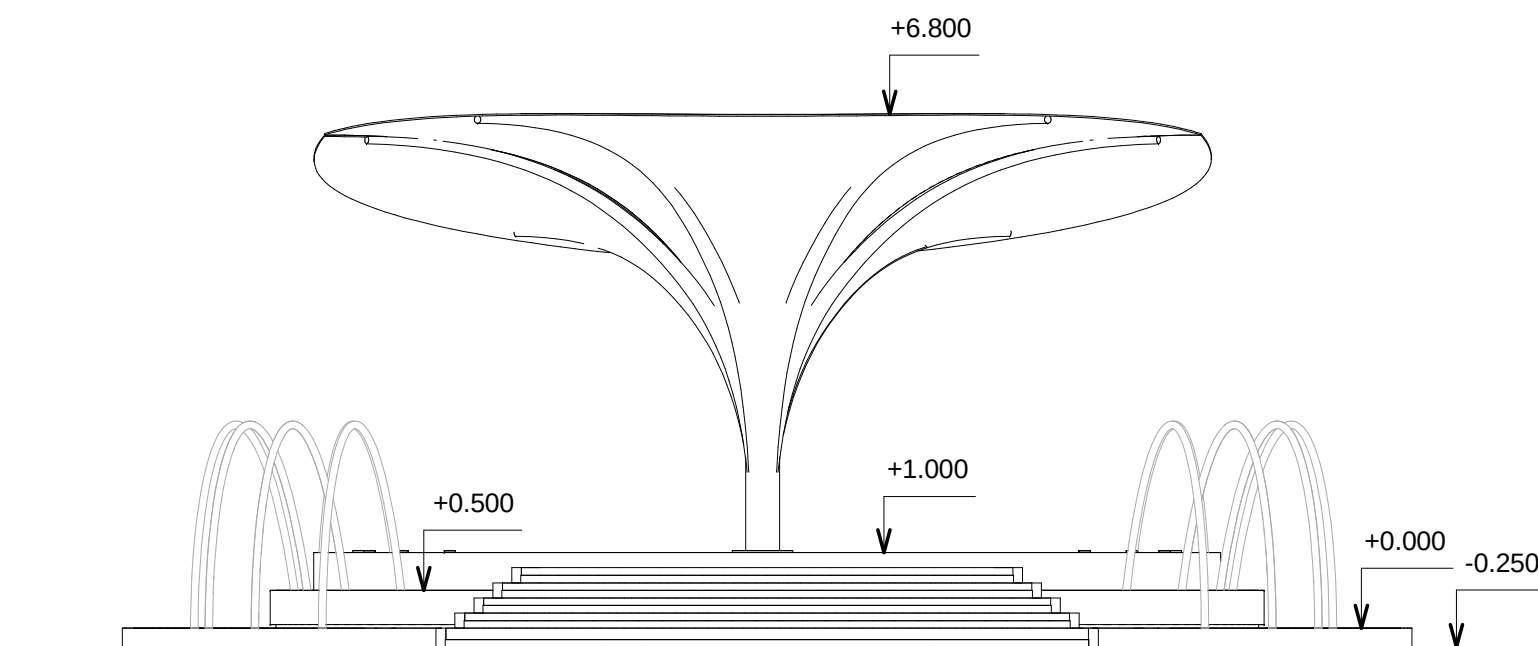


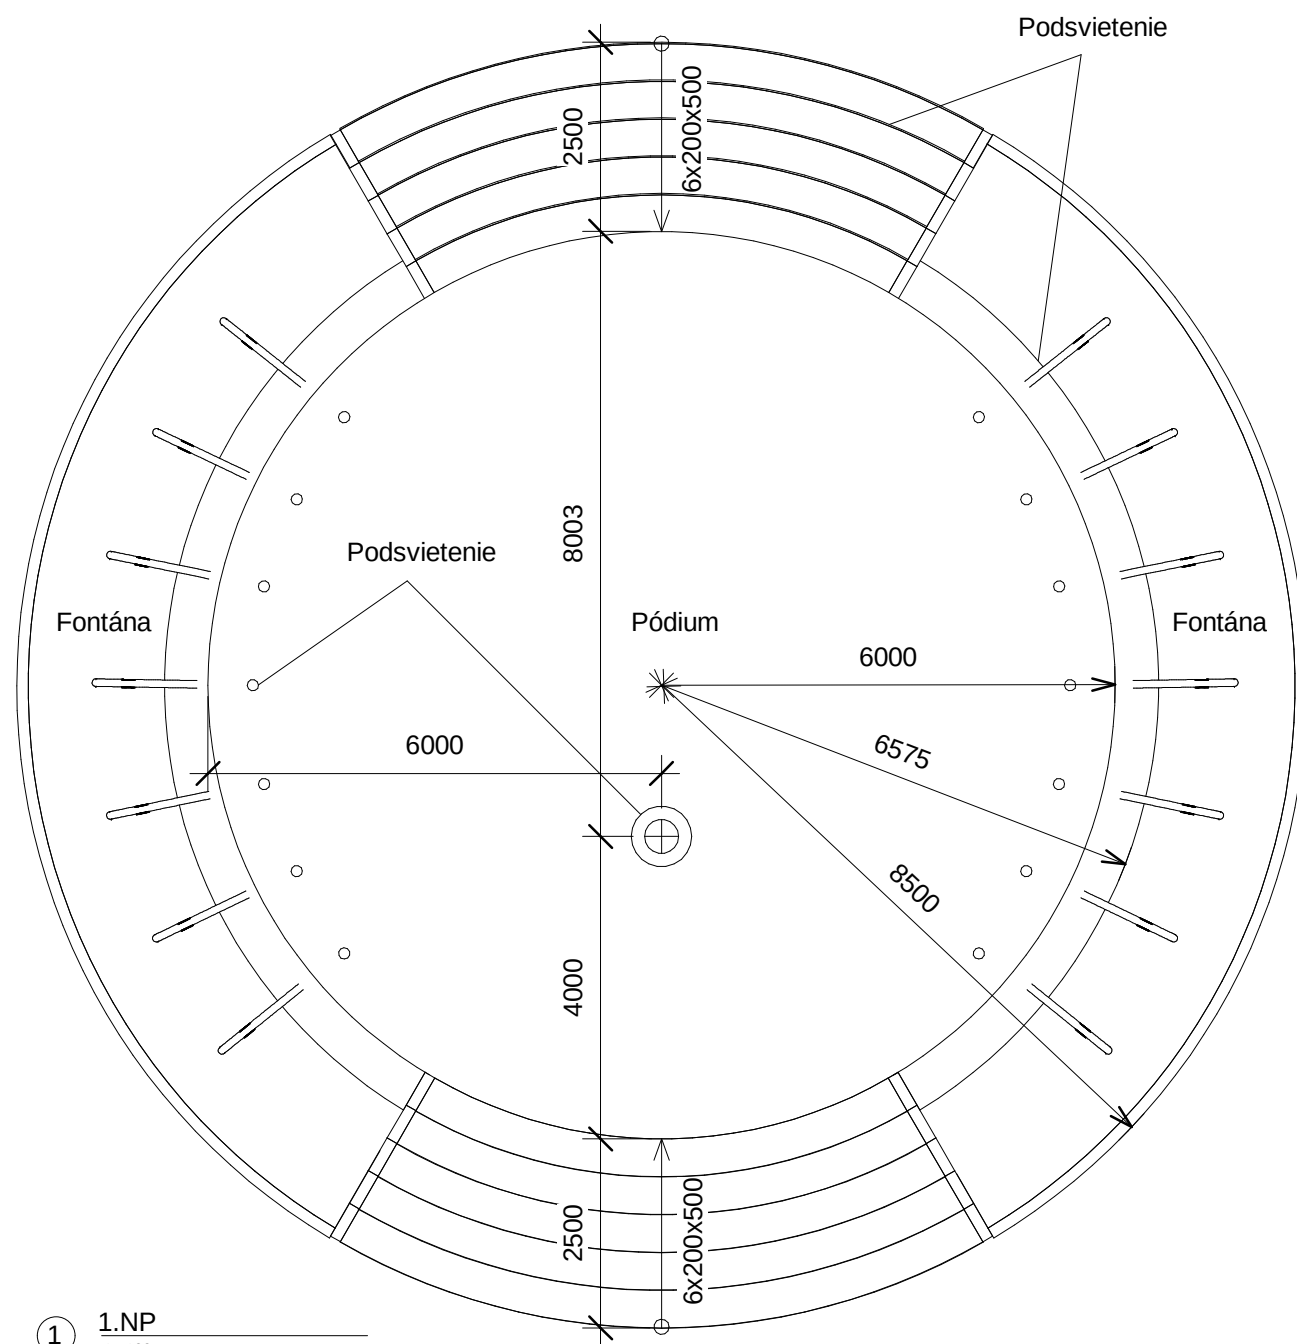

 Autor Projektu: ING.ARCH PETER DORIČKO PROINVEST Botanická 16 , 080 01 PREŠOV Slovenská republika tel: +412 (0)917 638 922 e-mail: ing.arch.doricko@gmail.com		Projektant: ING. ARCH. MATÚŠ DORIČKO Mukačevská 11 , 080 01 PREŠOV Slovenská republika tel: +412 (0)907 130 860 e-mail: matus.doricko@gmail.com		Pečiatka:	
Stavba: ST 01 - SO 02 Pódium s fontánou		Stupeň: Technická štúdia		Číslo výkresu: 05 Sada:	
Miesto: Veľká Domaša, r.o. Dobrá, Kvakovce					
Investor: DOMAŠA INVEST, n.o. (Obec Kvakovce)		Dátum: August 2019			
Názov Výkresu: SO 02 1.NP, POHLĎADY		Mierka: 1 : 100 Formát: A3			