


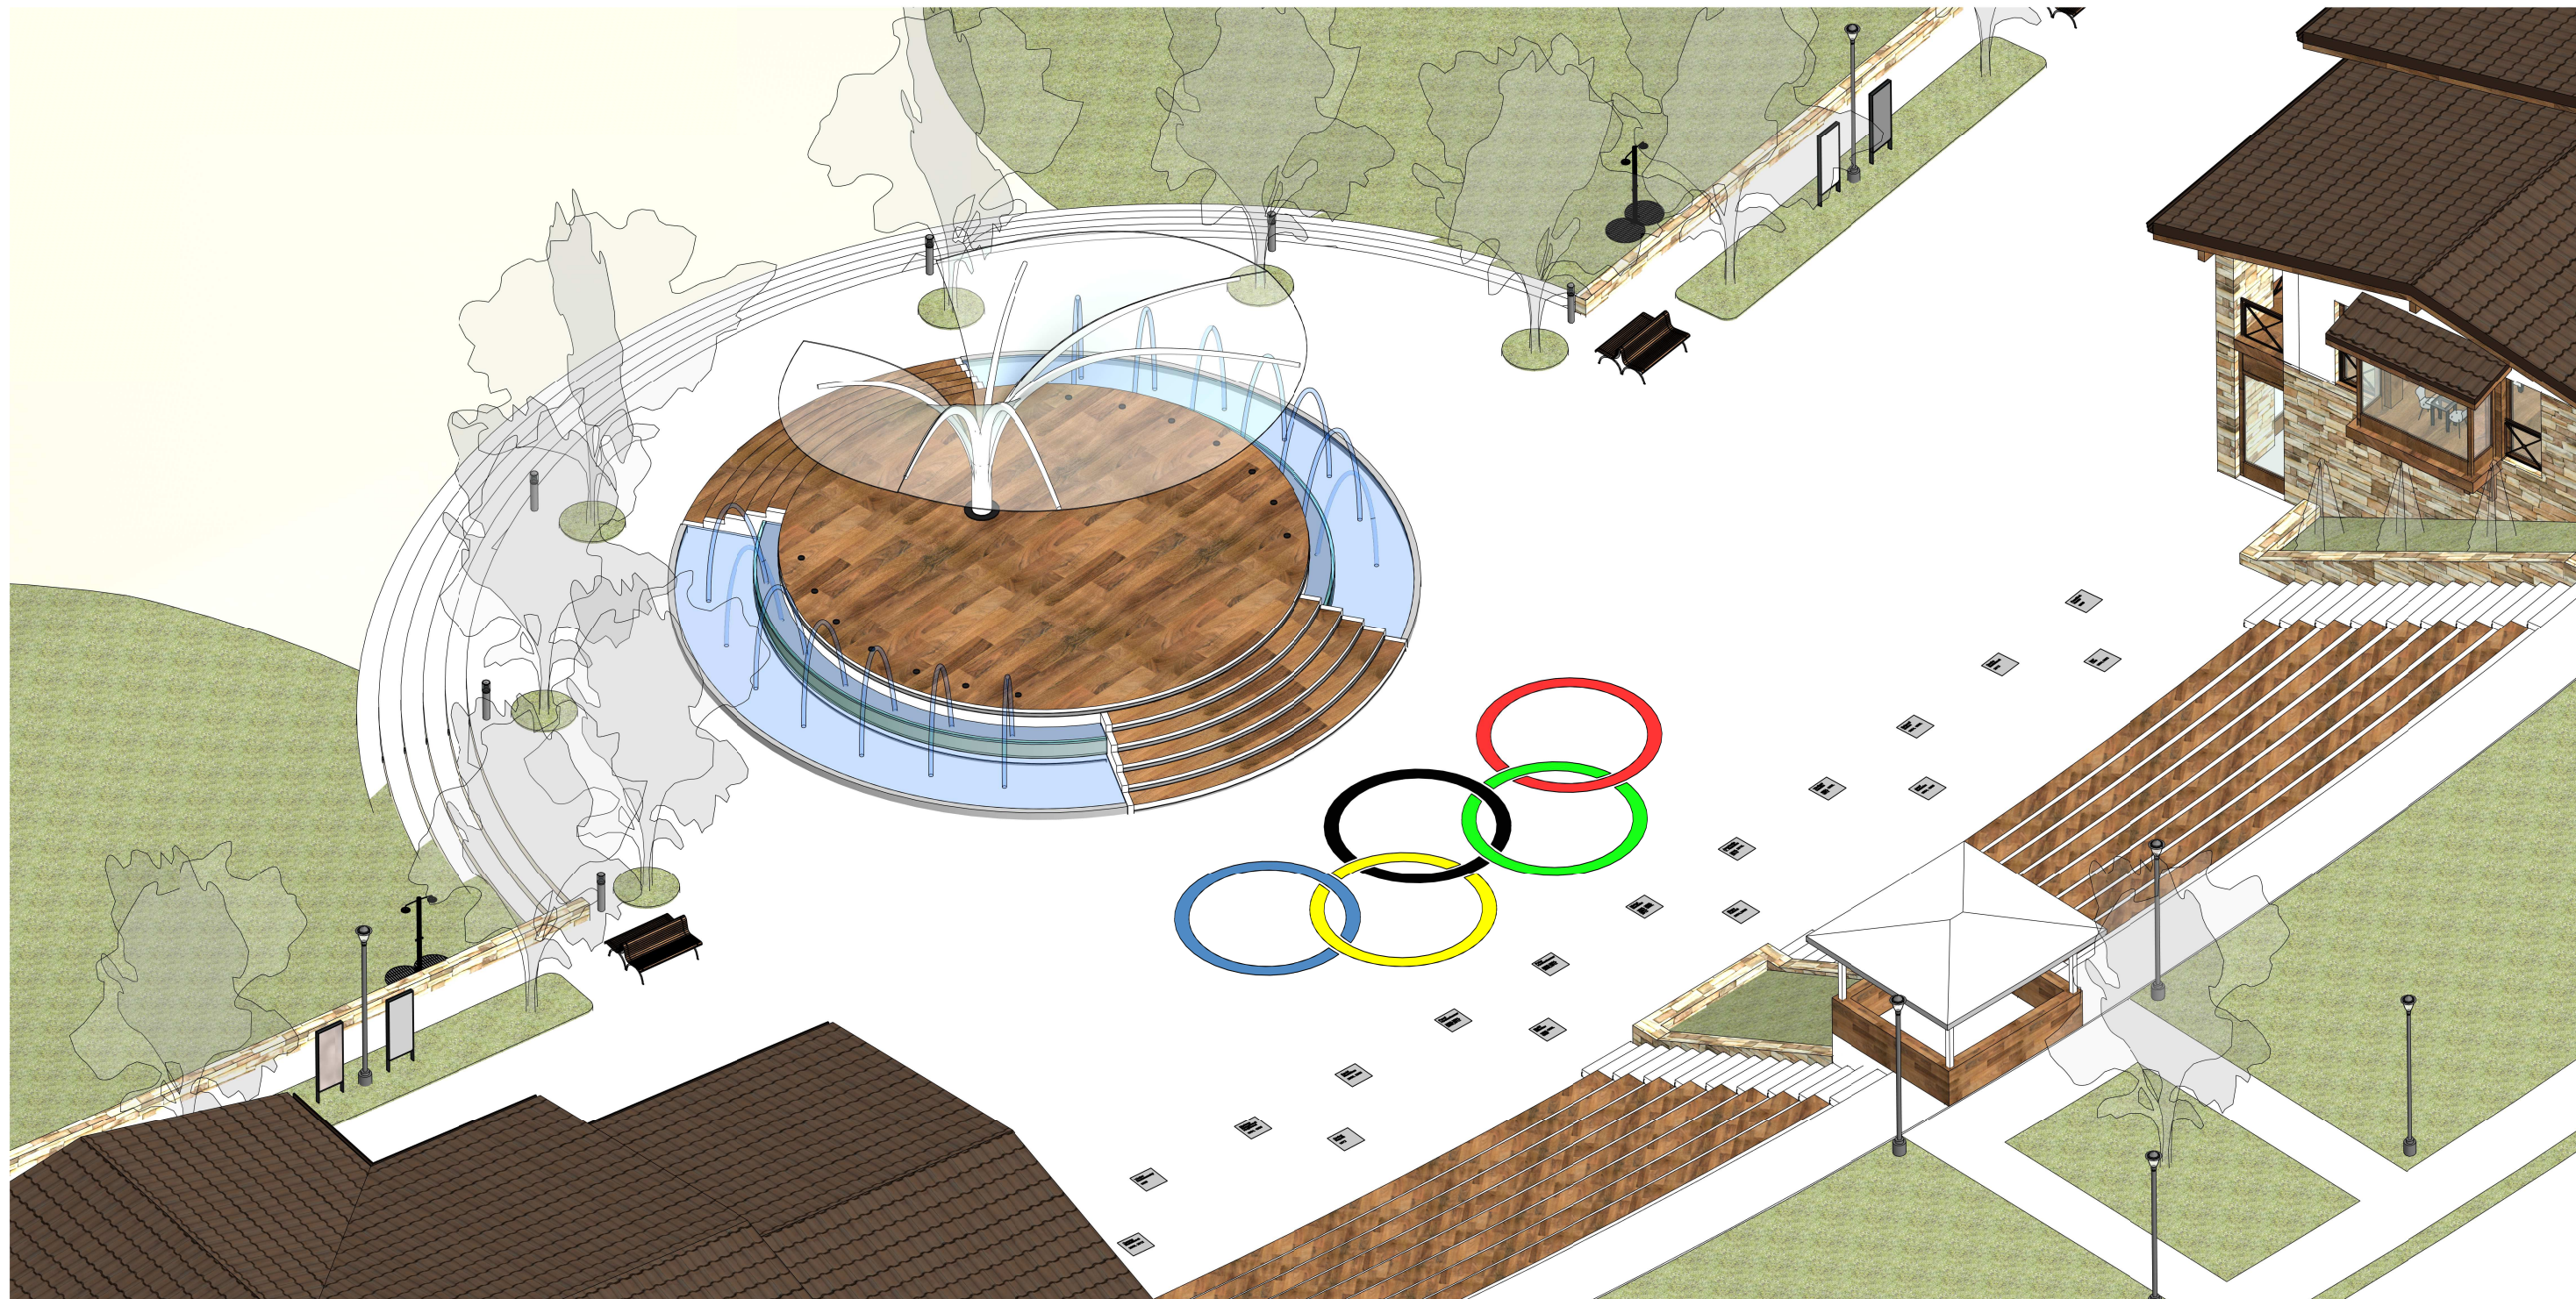

Autor Projektu: ING.ARCH PETER DORIČKO PROINVEST		Projektant: ING. ARCH. MATÚŠ DORIČKO		Pečiatka:		
 Botanická 16 , 080 01 PREŠOV Slovenská republika tel: +412 (0)917 638 922 e-mail: ing.arch.doricko@gmail.com		Mukačevská 11 , 080 01 PREŠOV Slovenská republika tel: +412 (0)907 130 860 e-mail: matus.doricko@gmail.com				
Stavba: ST 01 - SO 02 Pódium s fontánou		Stupeň: Technická štúdia		Číslo výkresu:	06	
Miesto: Veľká Domaša, r.o. Dobrá, Kvakovce						
Investor: DOMAŠA INVEST, n.o. (Obec Kvakovce)		Dátum: August 2019				Sada:
Názov Výkresu: SO 02 AXONOMETRIA		Mierka:	Formát: A3			