




1 1.NP
1 : 100

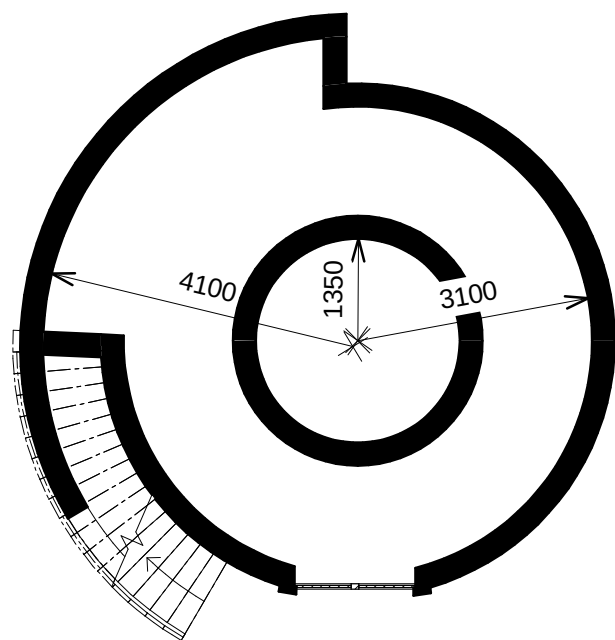


2 2.NP
1 : 100

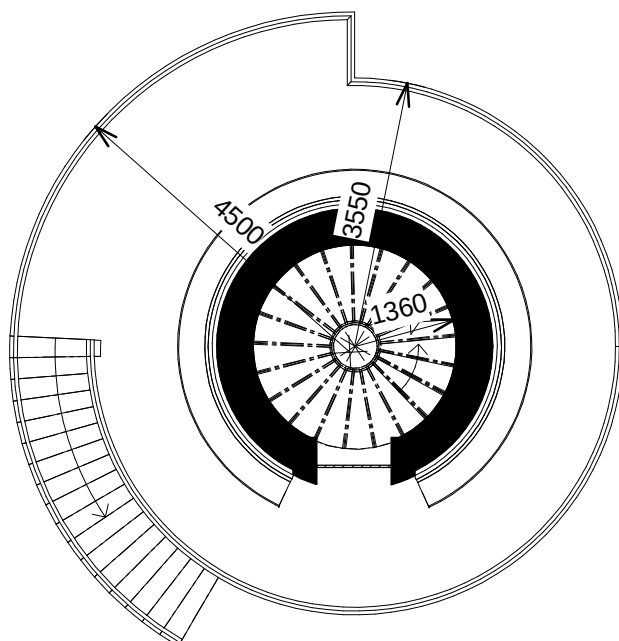


3 3. NP
1 : 100

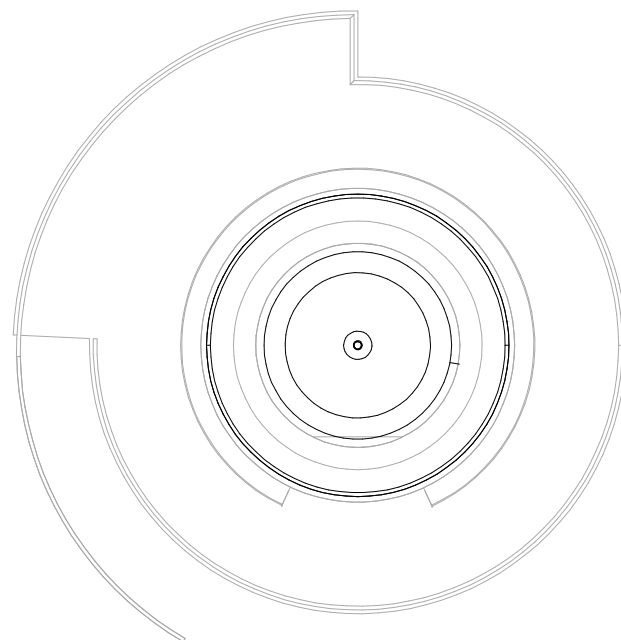

4 Rez A-A
1 : 100

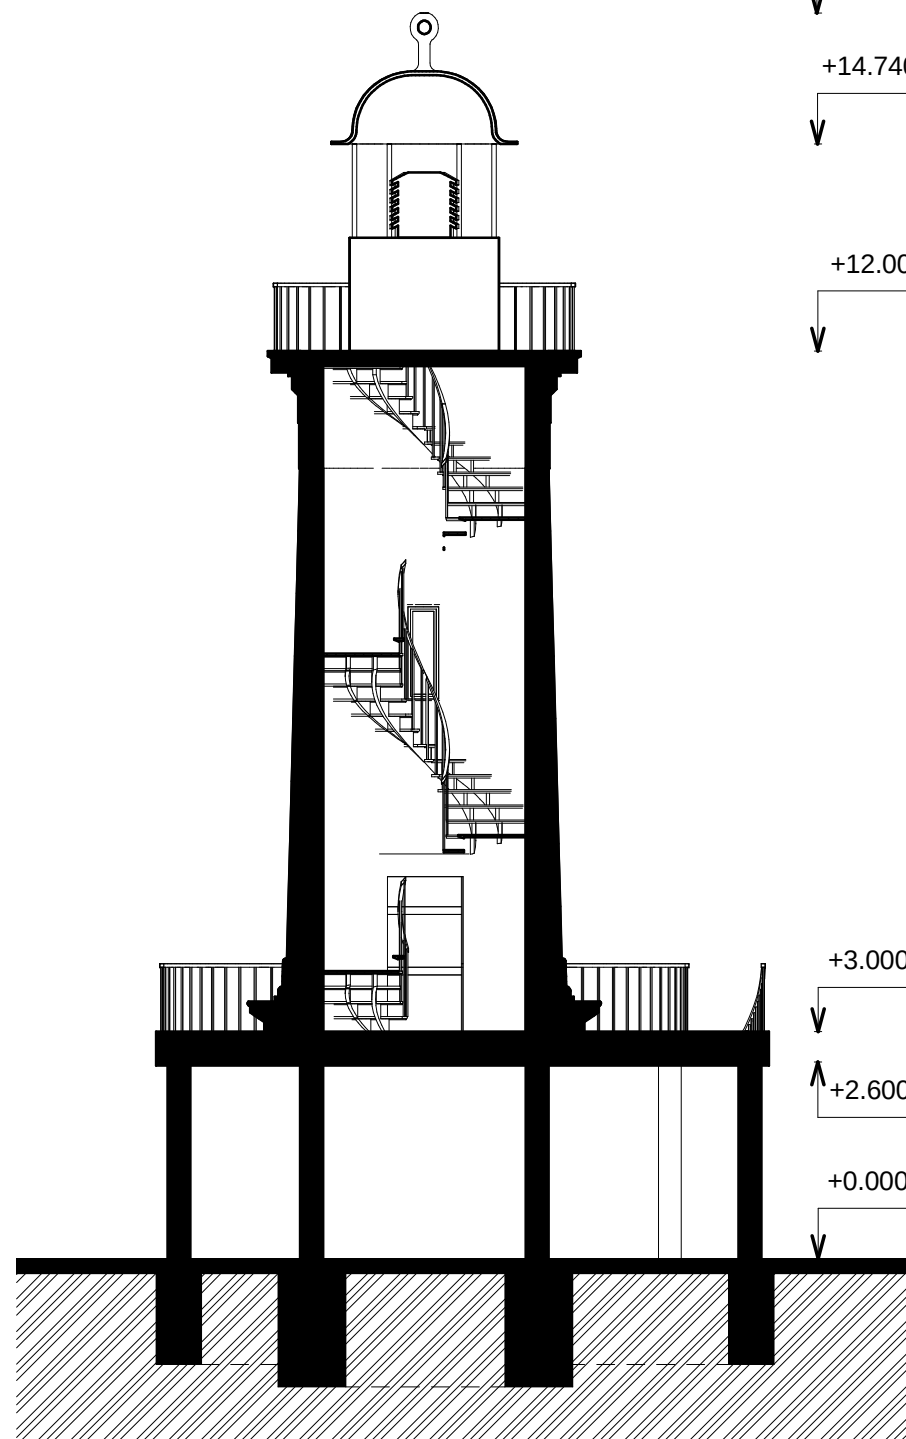

5 Pohľad
1 : 100

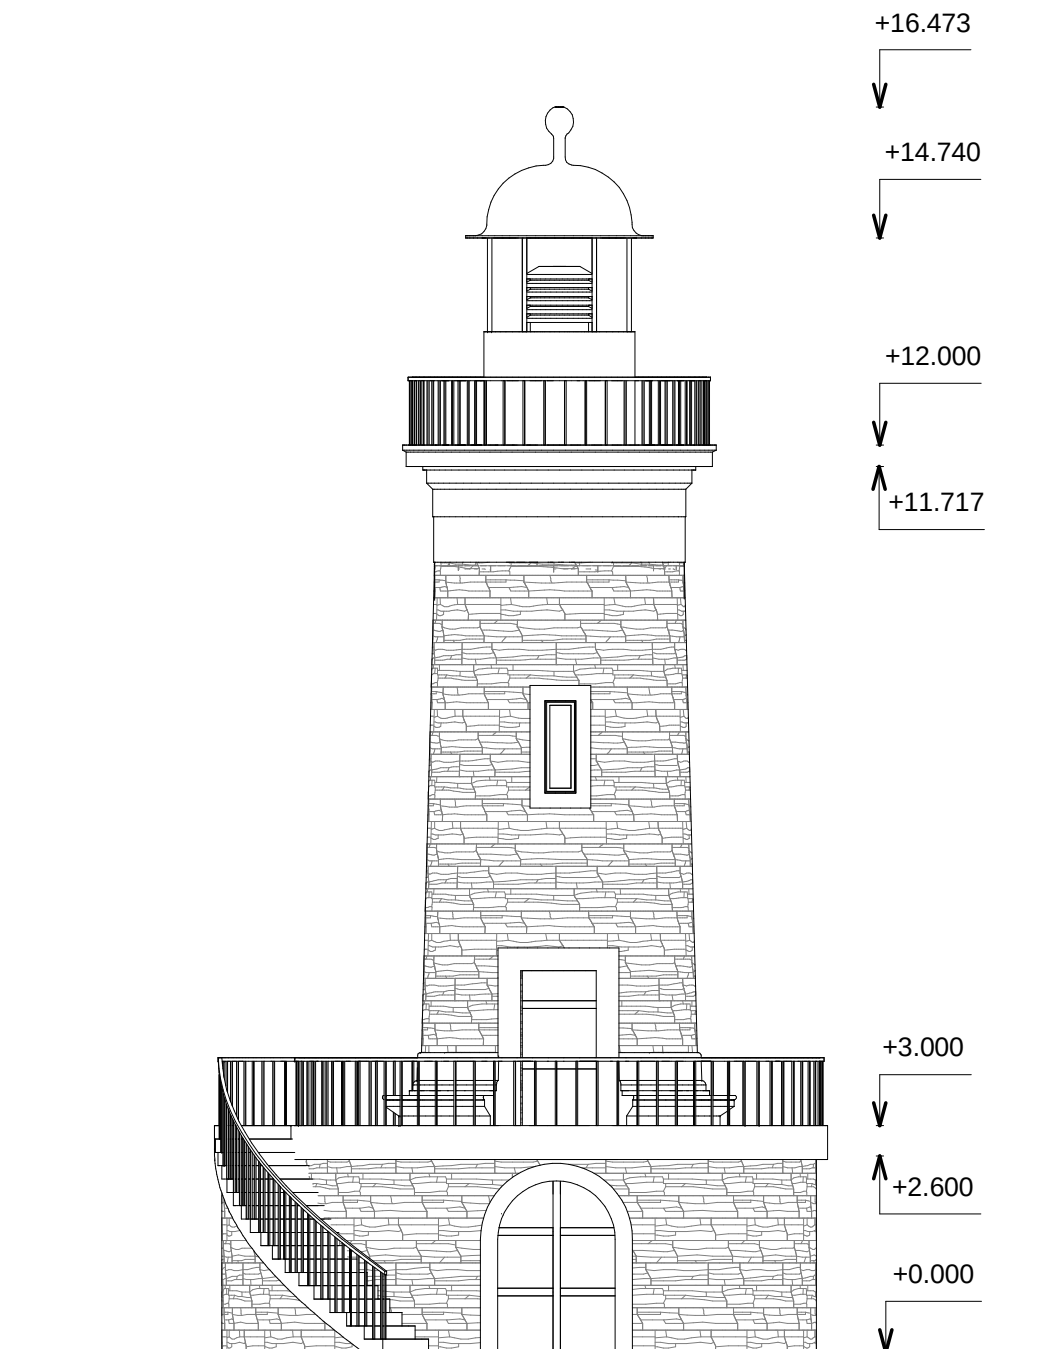

Autor Projektu: ING.ARCH PETER DORIČKO PROINVEST		Projektant: ING. ARCH. MATÚŠ DORIČKO		Pečiatka:	
 Botanická 16 , 080 01 PREŠOV Slovenská republika tel: +412 (0)917 638 922 e-mail: ing.arch.doricko@gmail.com		Mukačevská 11 , 080 01 PREŠOV Slovenská republika tel: +412 (0)907 130 860 e-mail: matus.doricko@gmail.com			
Stavba: ST 01 - SO 03 Maják		Stupeň: Technická štúdia		07	Číslo výkresu: Sada:
Miesto: Veľká Domaša, r.o. Dobrá, Kvakovce					
Investor: DOMAŠA INVEST, n.o. (Obec Kvakovce)		Dátum: August 2019			
Názov Výkresu: SO 03 PODORYS, REZ		Mierka: 1 : 100	Formát: A3		